


Lateral view
D-Dome Railless²

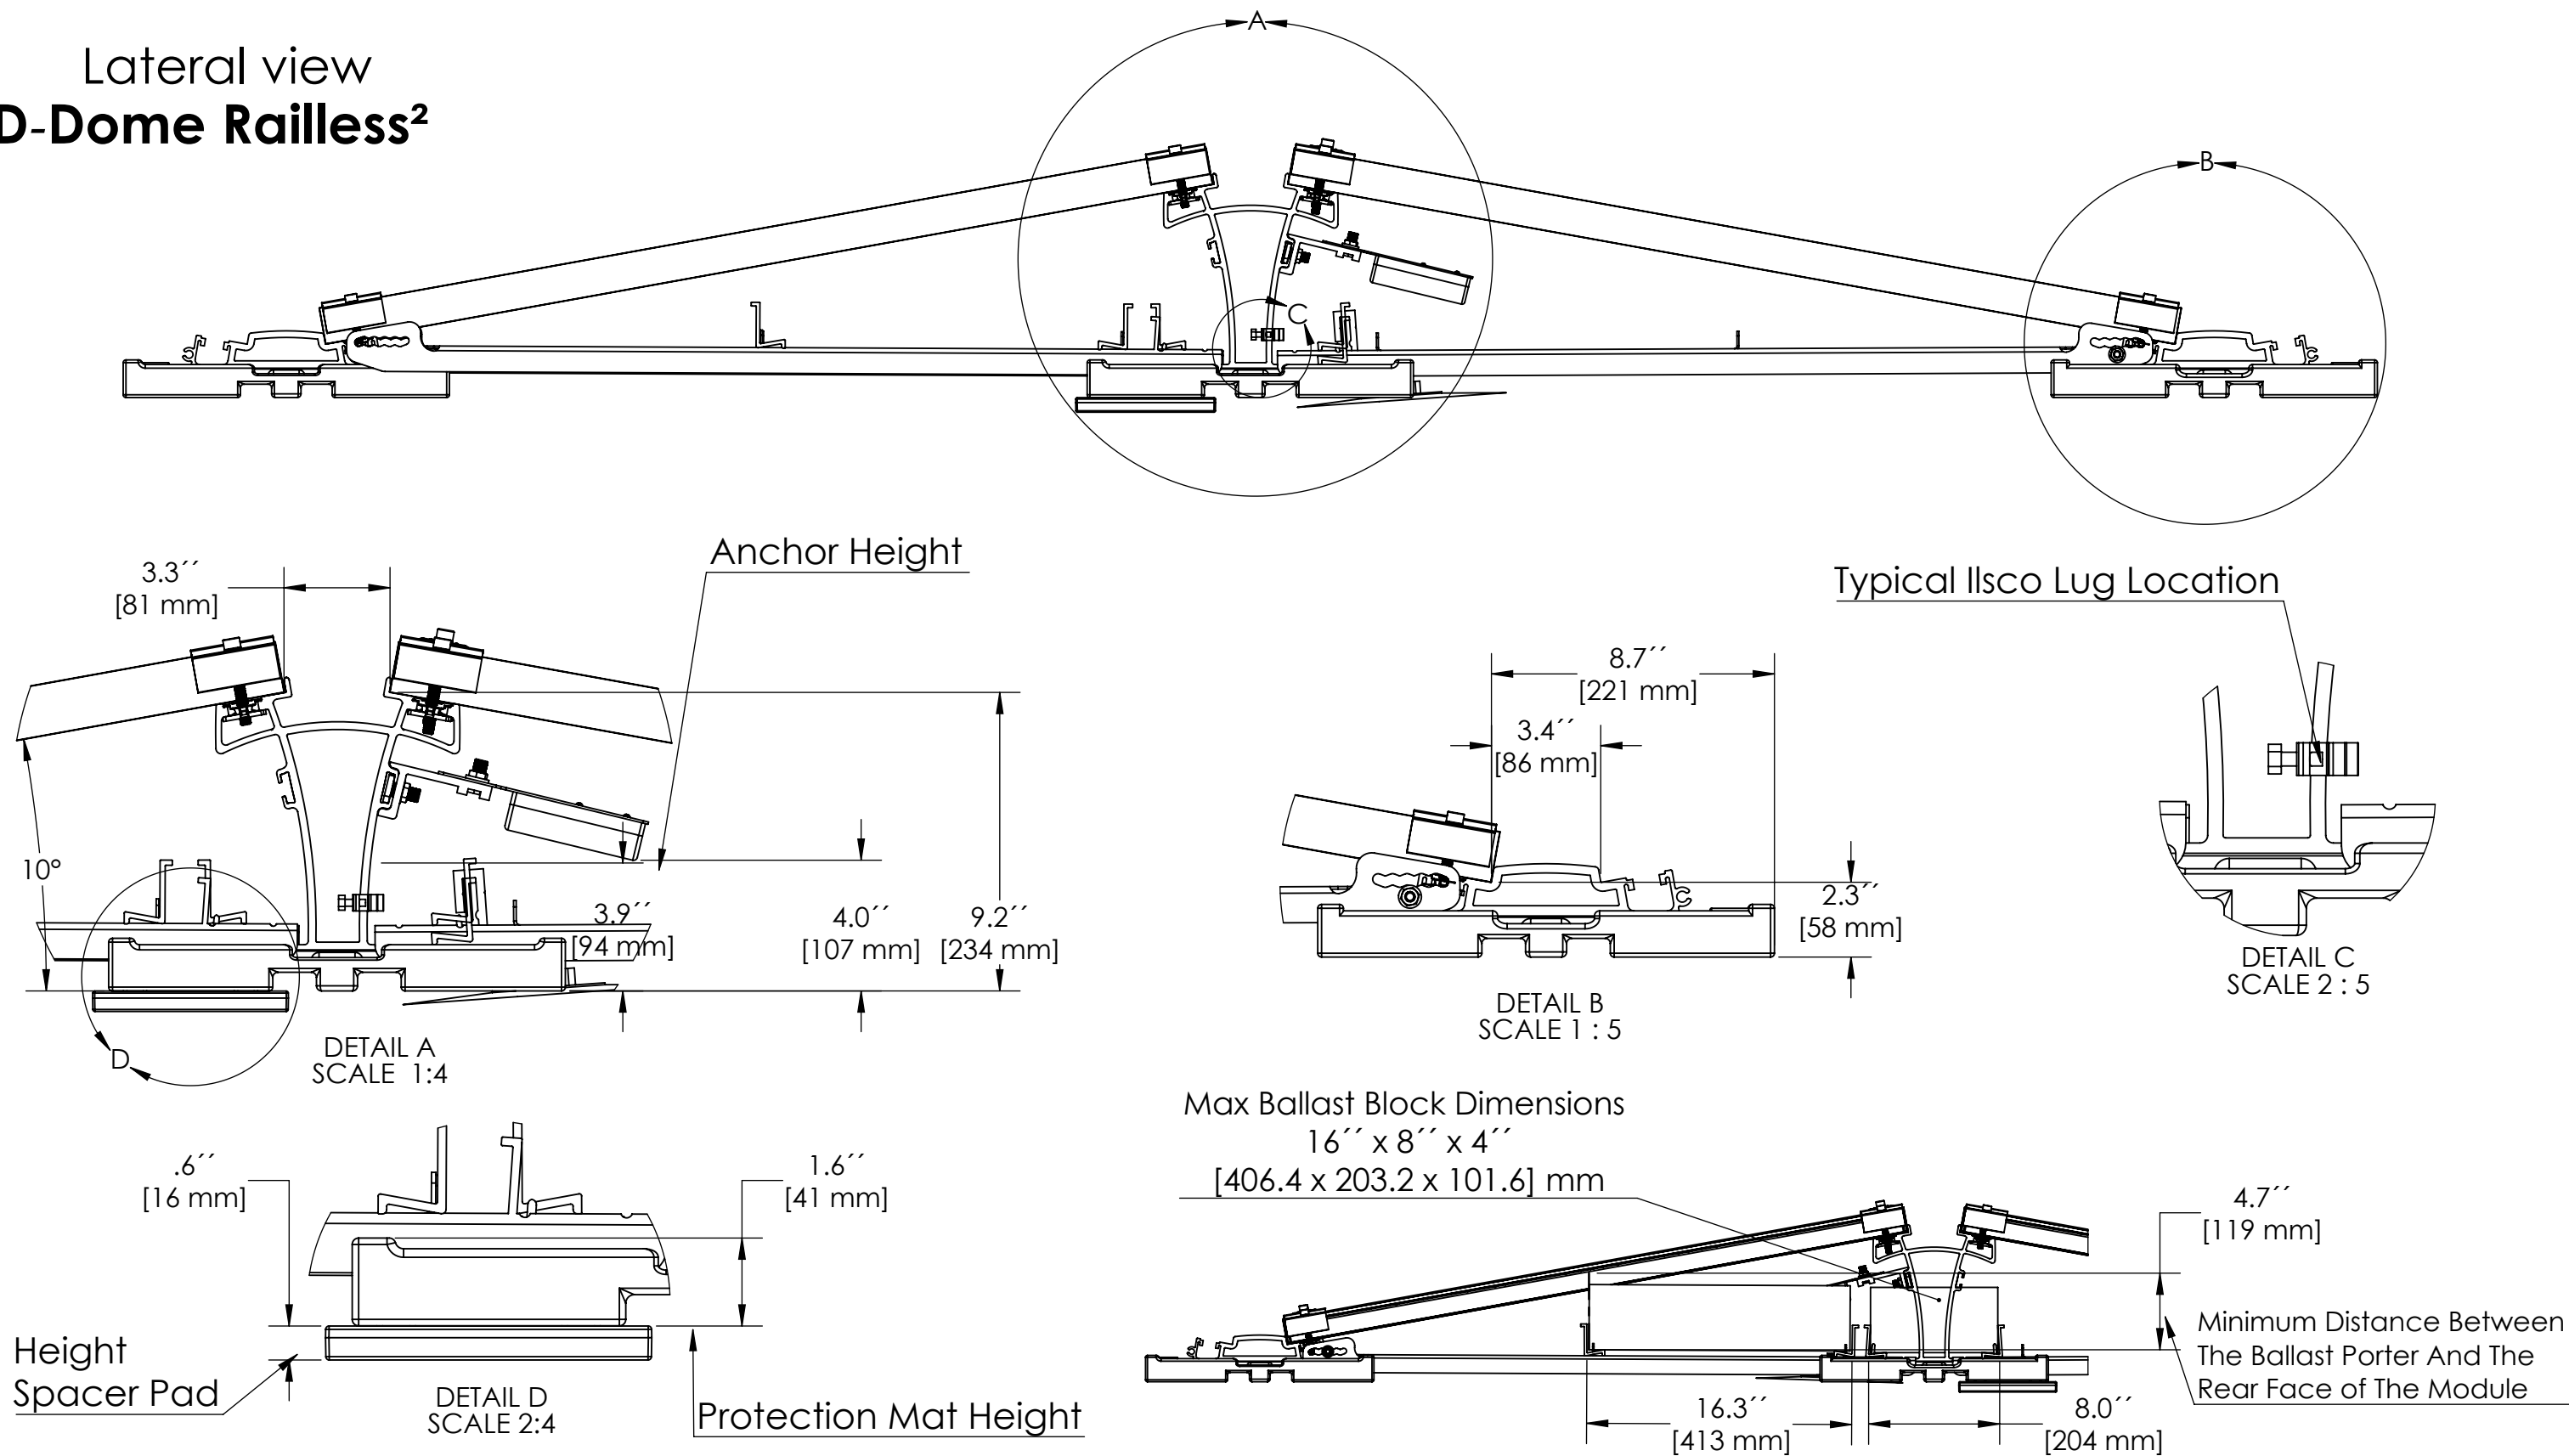

K2 Systems, LLC
a division of K2 Systems International
2835 La Mirada Drive, Suite A
Vista CA 92081, USA.
Tel.: +1 760.301.5300

Title:

D-Dome Railless²




Product description:

Rails: Railless
Roof Types: Flat
Module orientation: Landscape
Attachments types: Varies

Max. allowed tilt: 10° fixed
Maxi. roof tilt: 0° - 5°
Dimensions are in inches
Material: 6000 Series Aluminium

Notes:

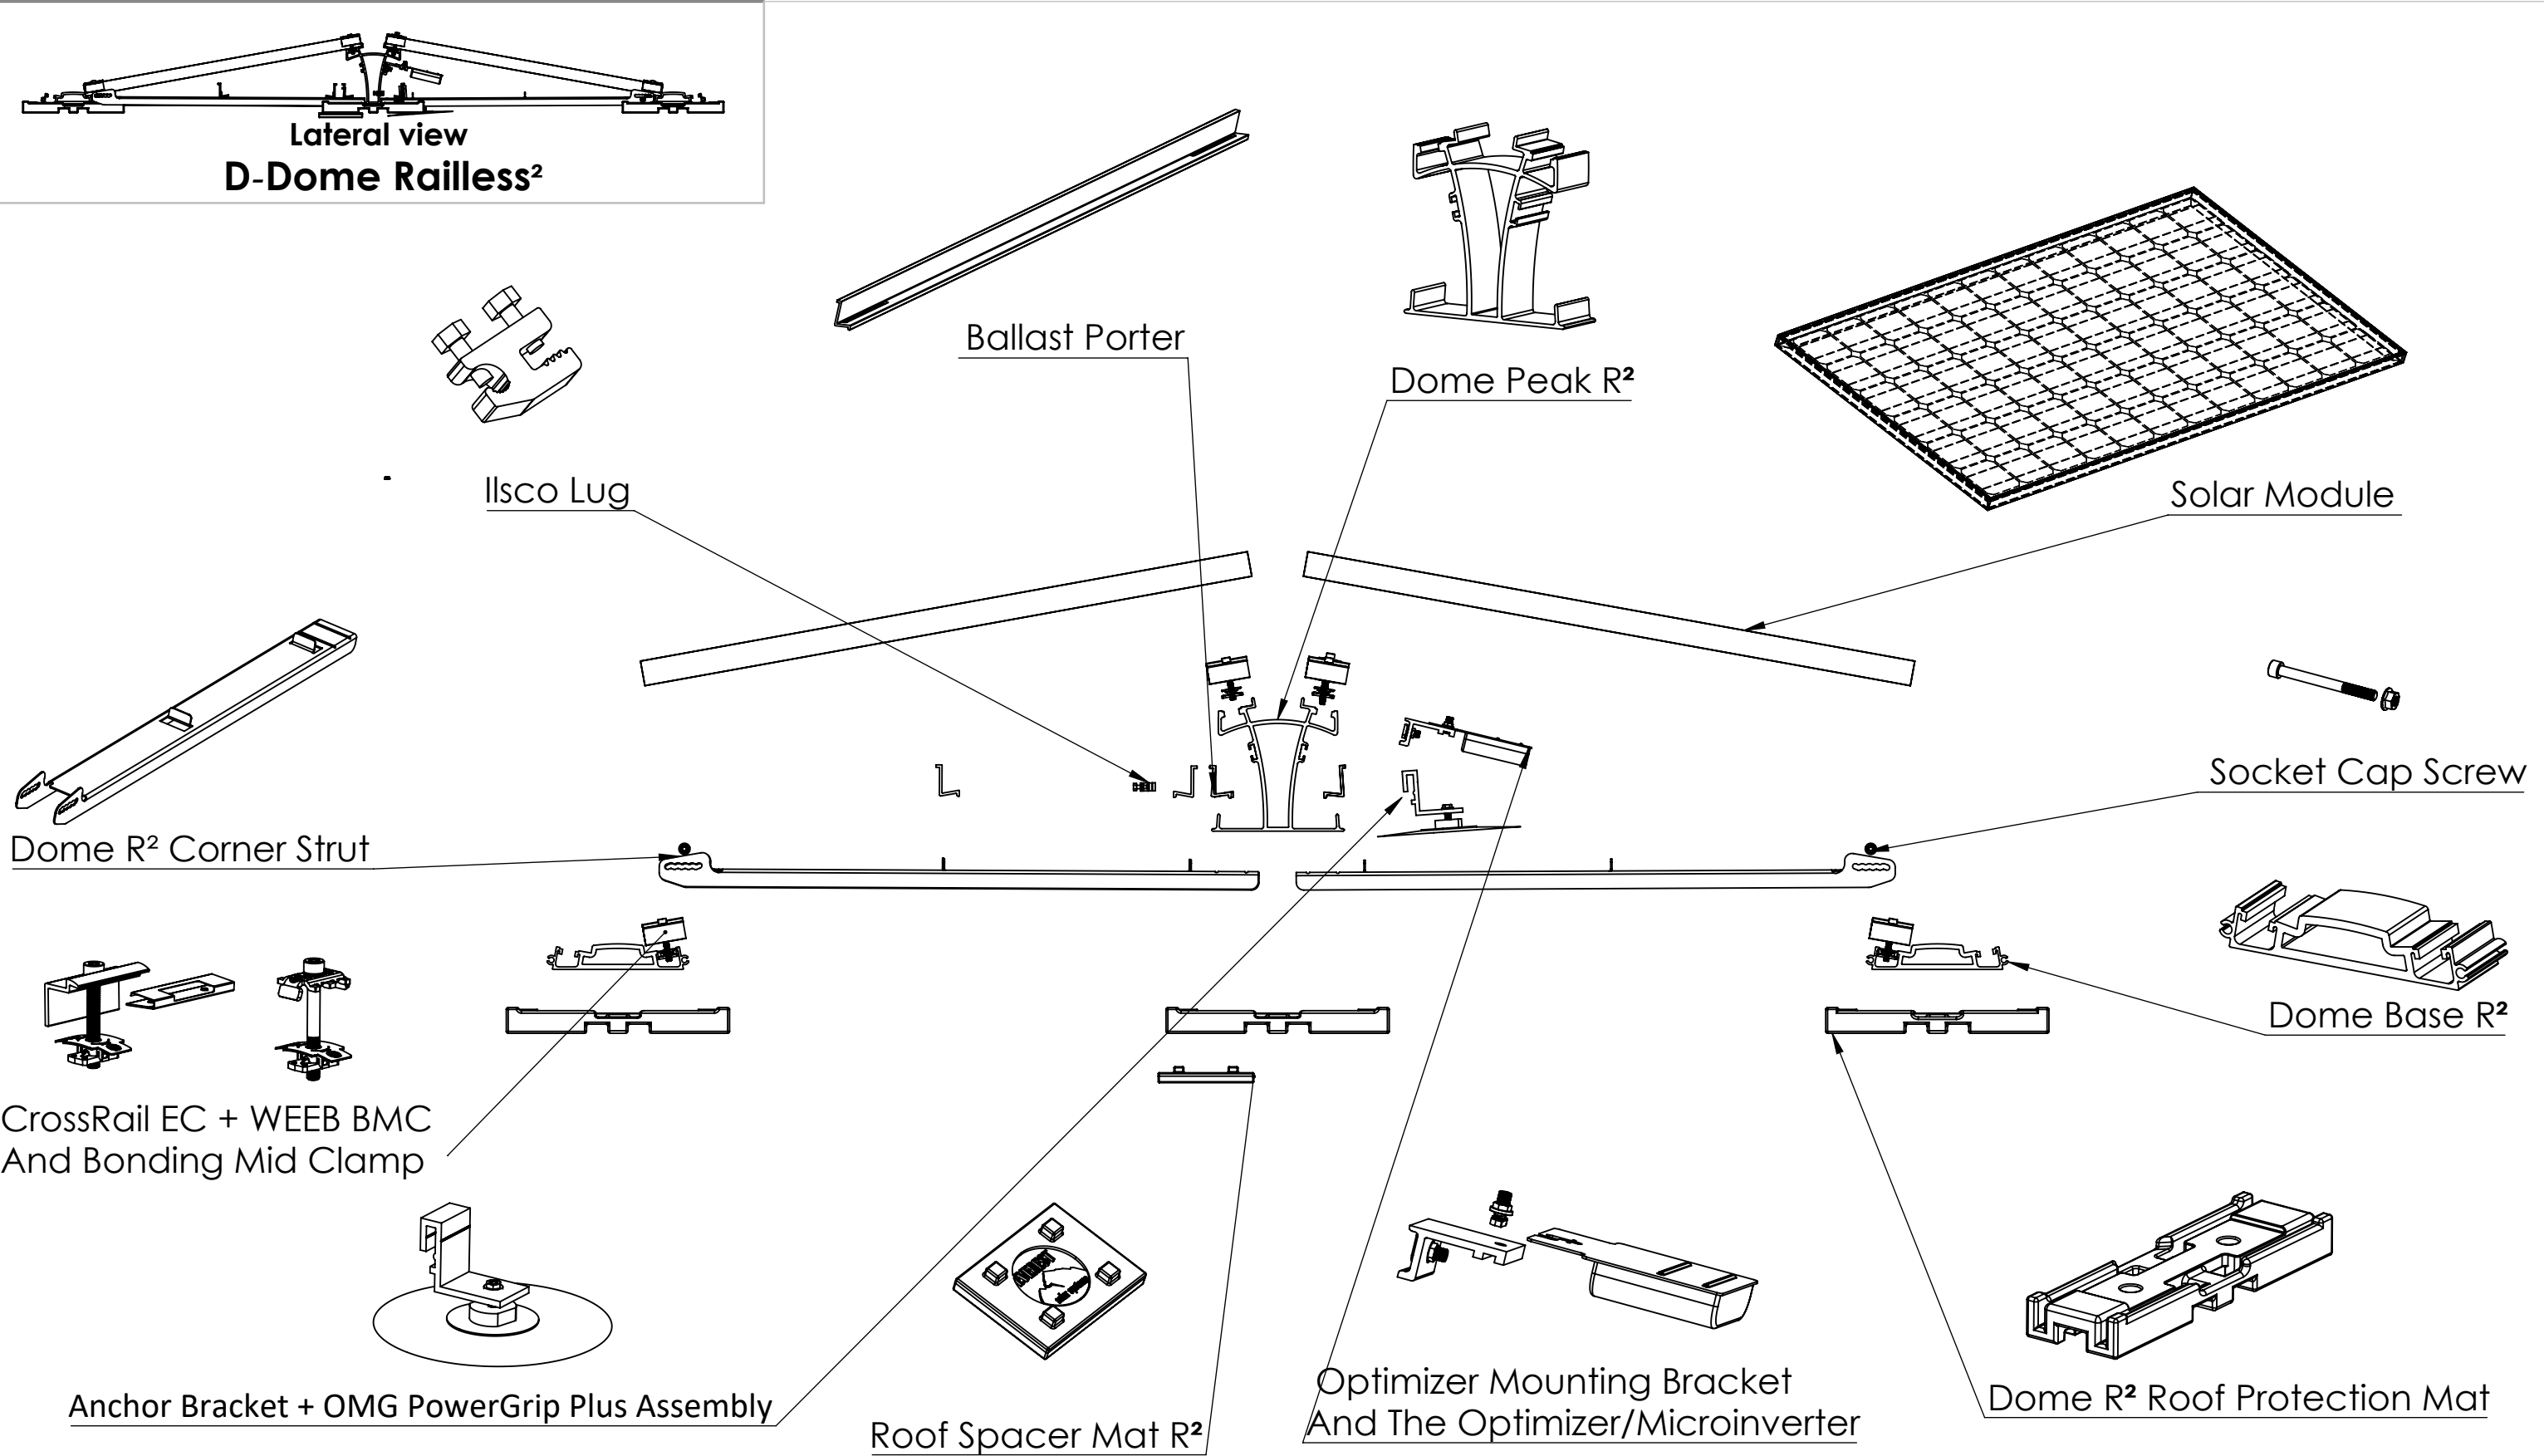

K2 Systems, LLC
a division of K2 Systems International
2835 La Mirada Drive, Suite A
Vista CA 92081, USA.

Tel.: +1 760.301.5300

Title:

D-Dome Railless²





Product description:


Rails: Railless
Roof Types: Flat
Module orientation: Landscape
Attachments types: Varies

Max. allowed tilt: 10° fixed
Maxi. roof tilt: 0° - 5°
Dimensions are in inches
Material: 6000 Series Aluminium


Notes:

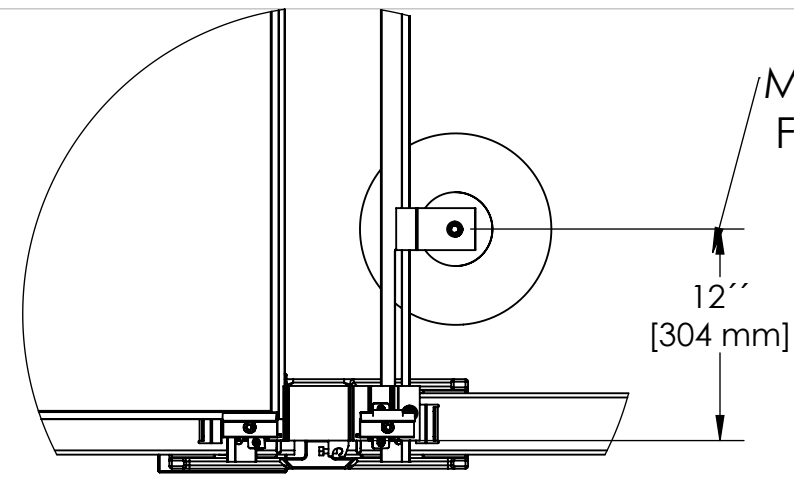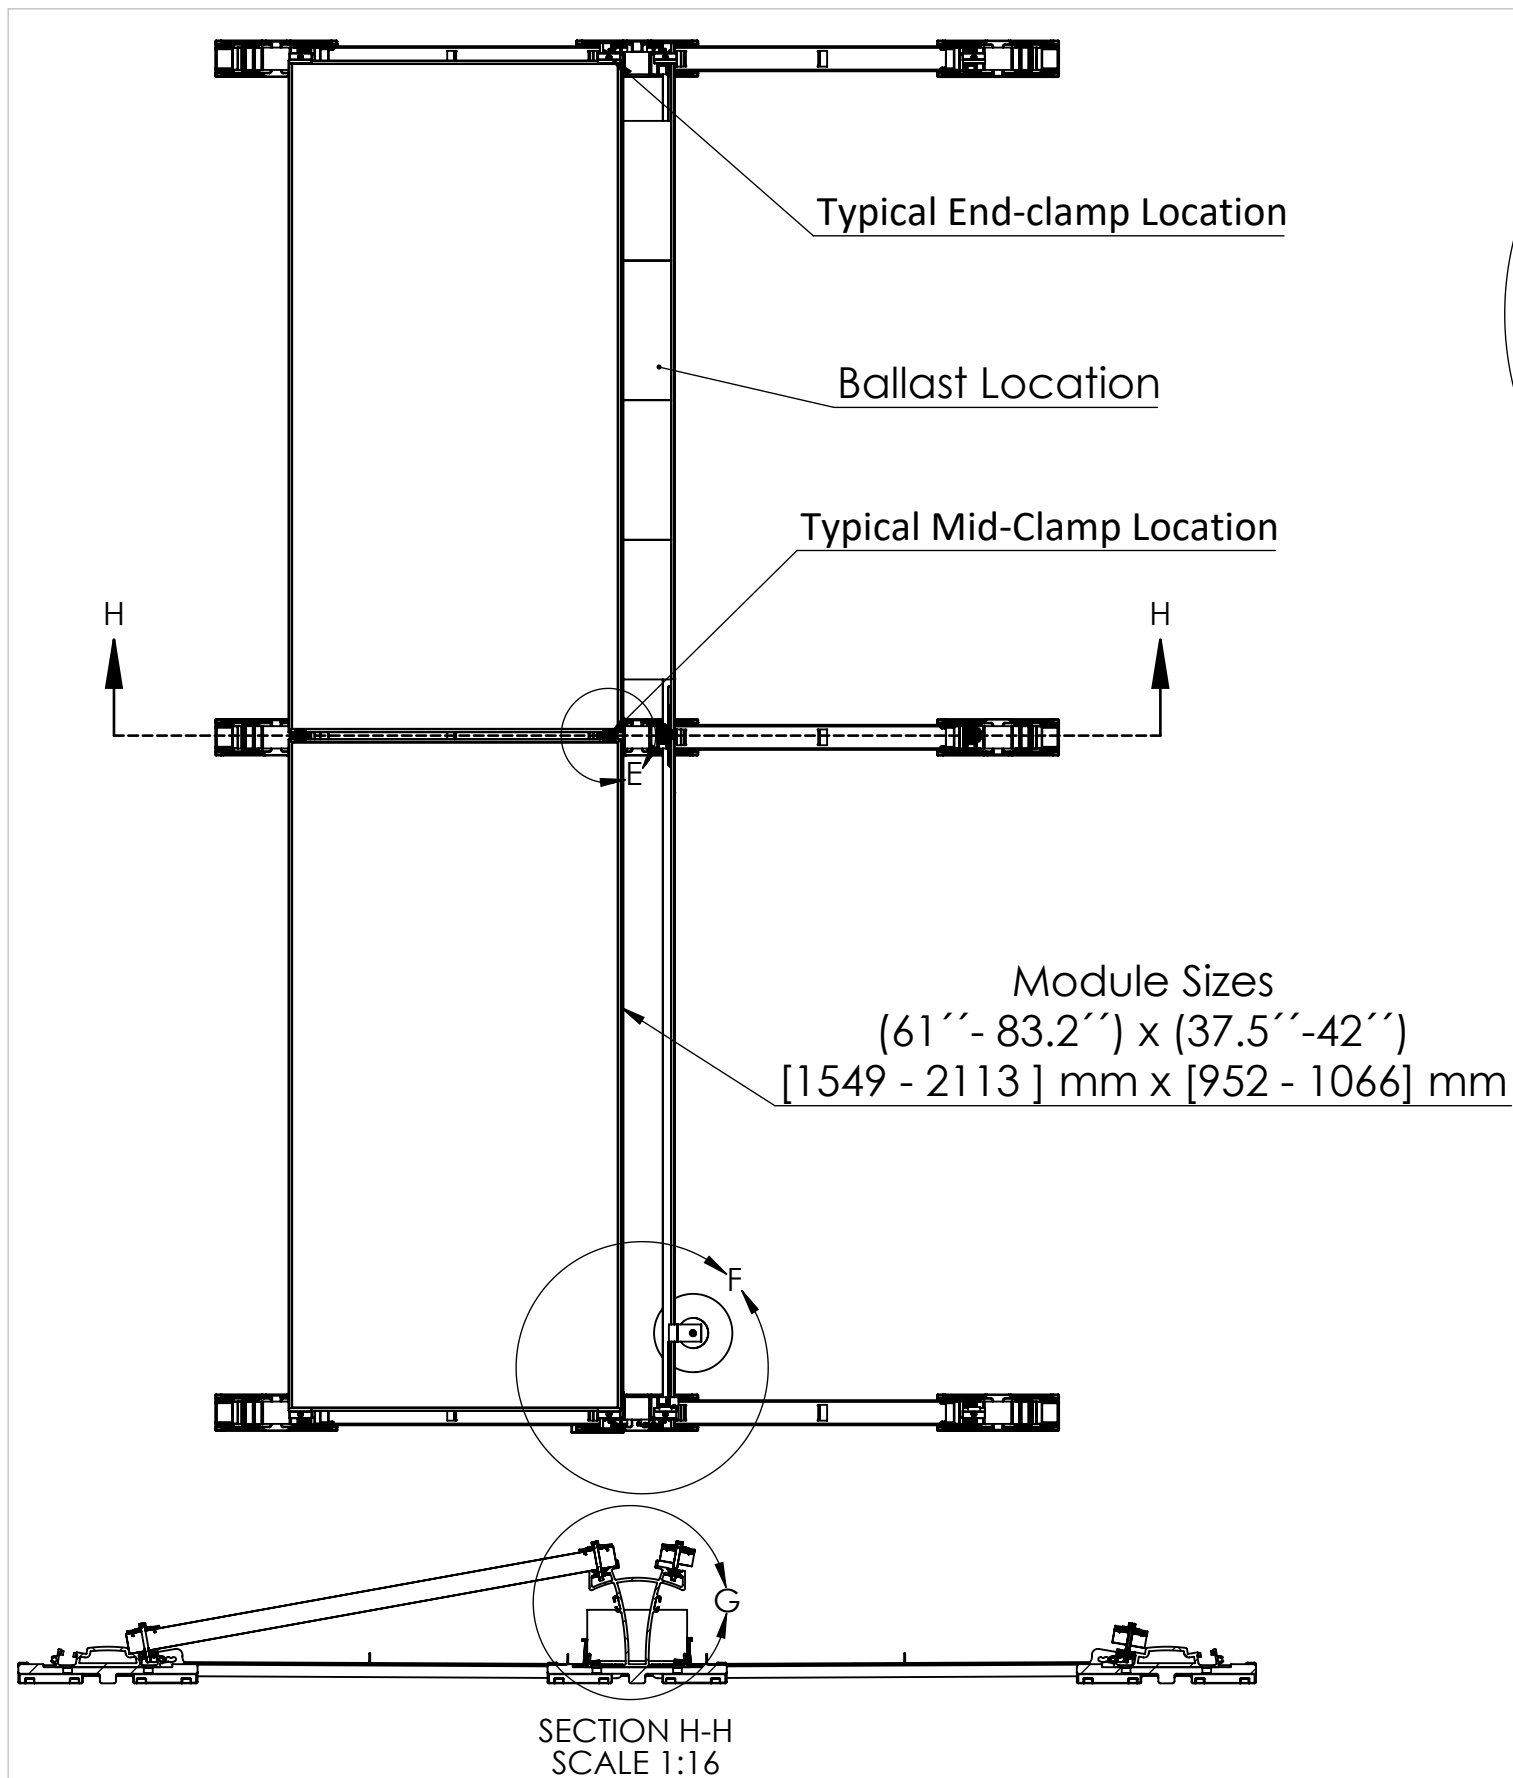


DETAIL F
SCALE 1 : 9

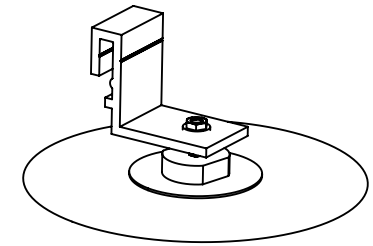


Anchor Bracket Placement

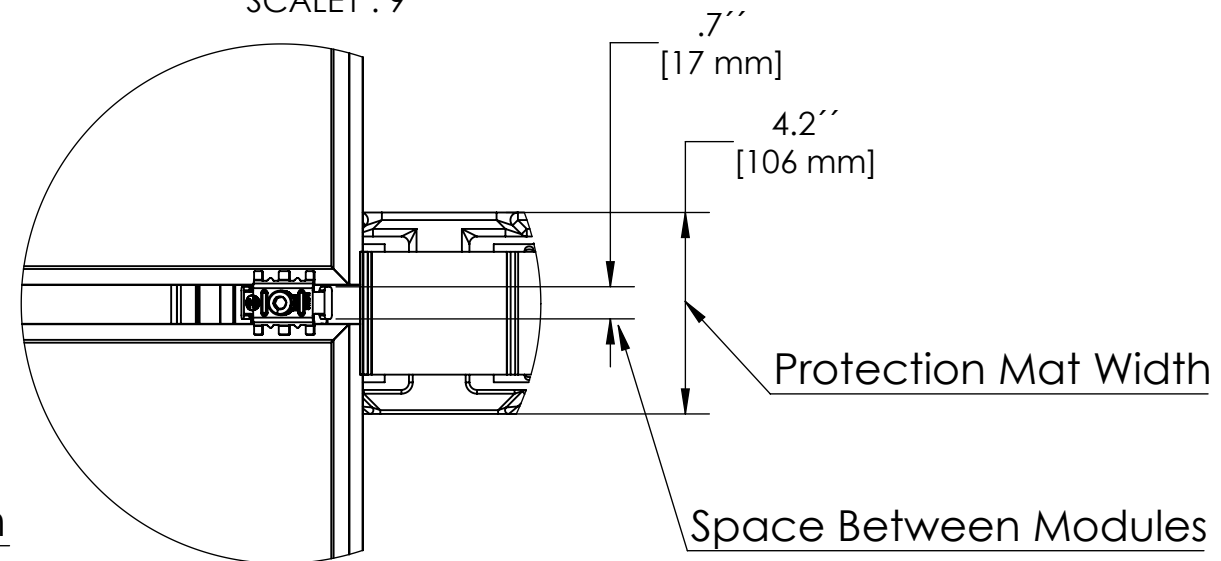

DETAIL E
SCALE 1:6

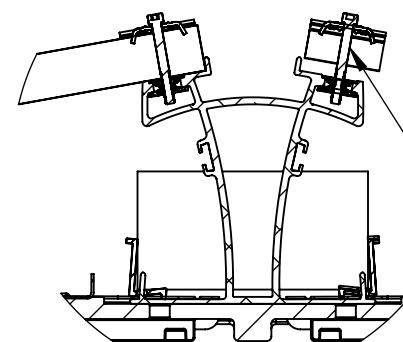

DETAIL G
SCALE 2 : 13

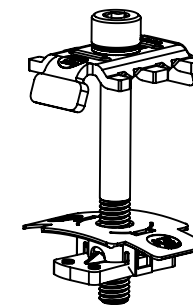

Bonding Mid Clamp



K2 Systems, LLC
a division of K2 Systems International
2835 La Mirada Drive, Suite A
Vista CA 92081, USA.
Tel.: +1 760.301.5300

Title:

D-Dome Railless²



Product description:

Rails: Railless	Max. allowed tilt: 10° Fixed
Roof Types: Flat	Maxi. roof tilt: 0°- 5°
Module orientation: Landscape	Dimensions are in inches
Attachments types: Varies	Material: 6000 Series Aluminium

Notes: